


SUPPLEMENTARY LEGEND

-  ROCK PROTECTION (SEE GENERAL ARRANGEMENT PLAN).
-  HEAVY DUTY, SILT FENCE (OPSD 219.130) / EXCLUSIONARY FENCING
-  FIBRE ROLL FLOW CHECK DAM (OPSD 219.191).
-  LIGHT-DUTY STRAW BALE BARRIER (OPSD 219.100).

PART 1 PLAN 33R-8504

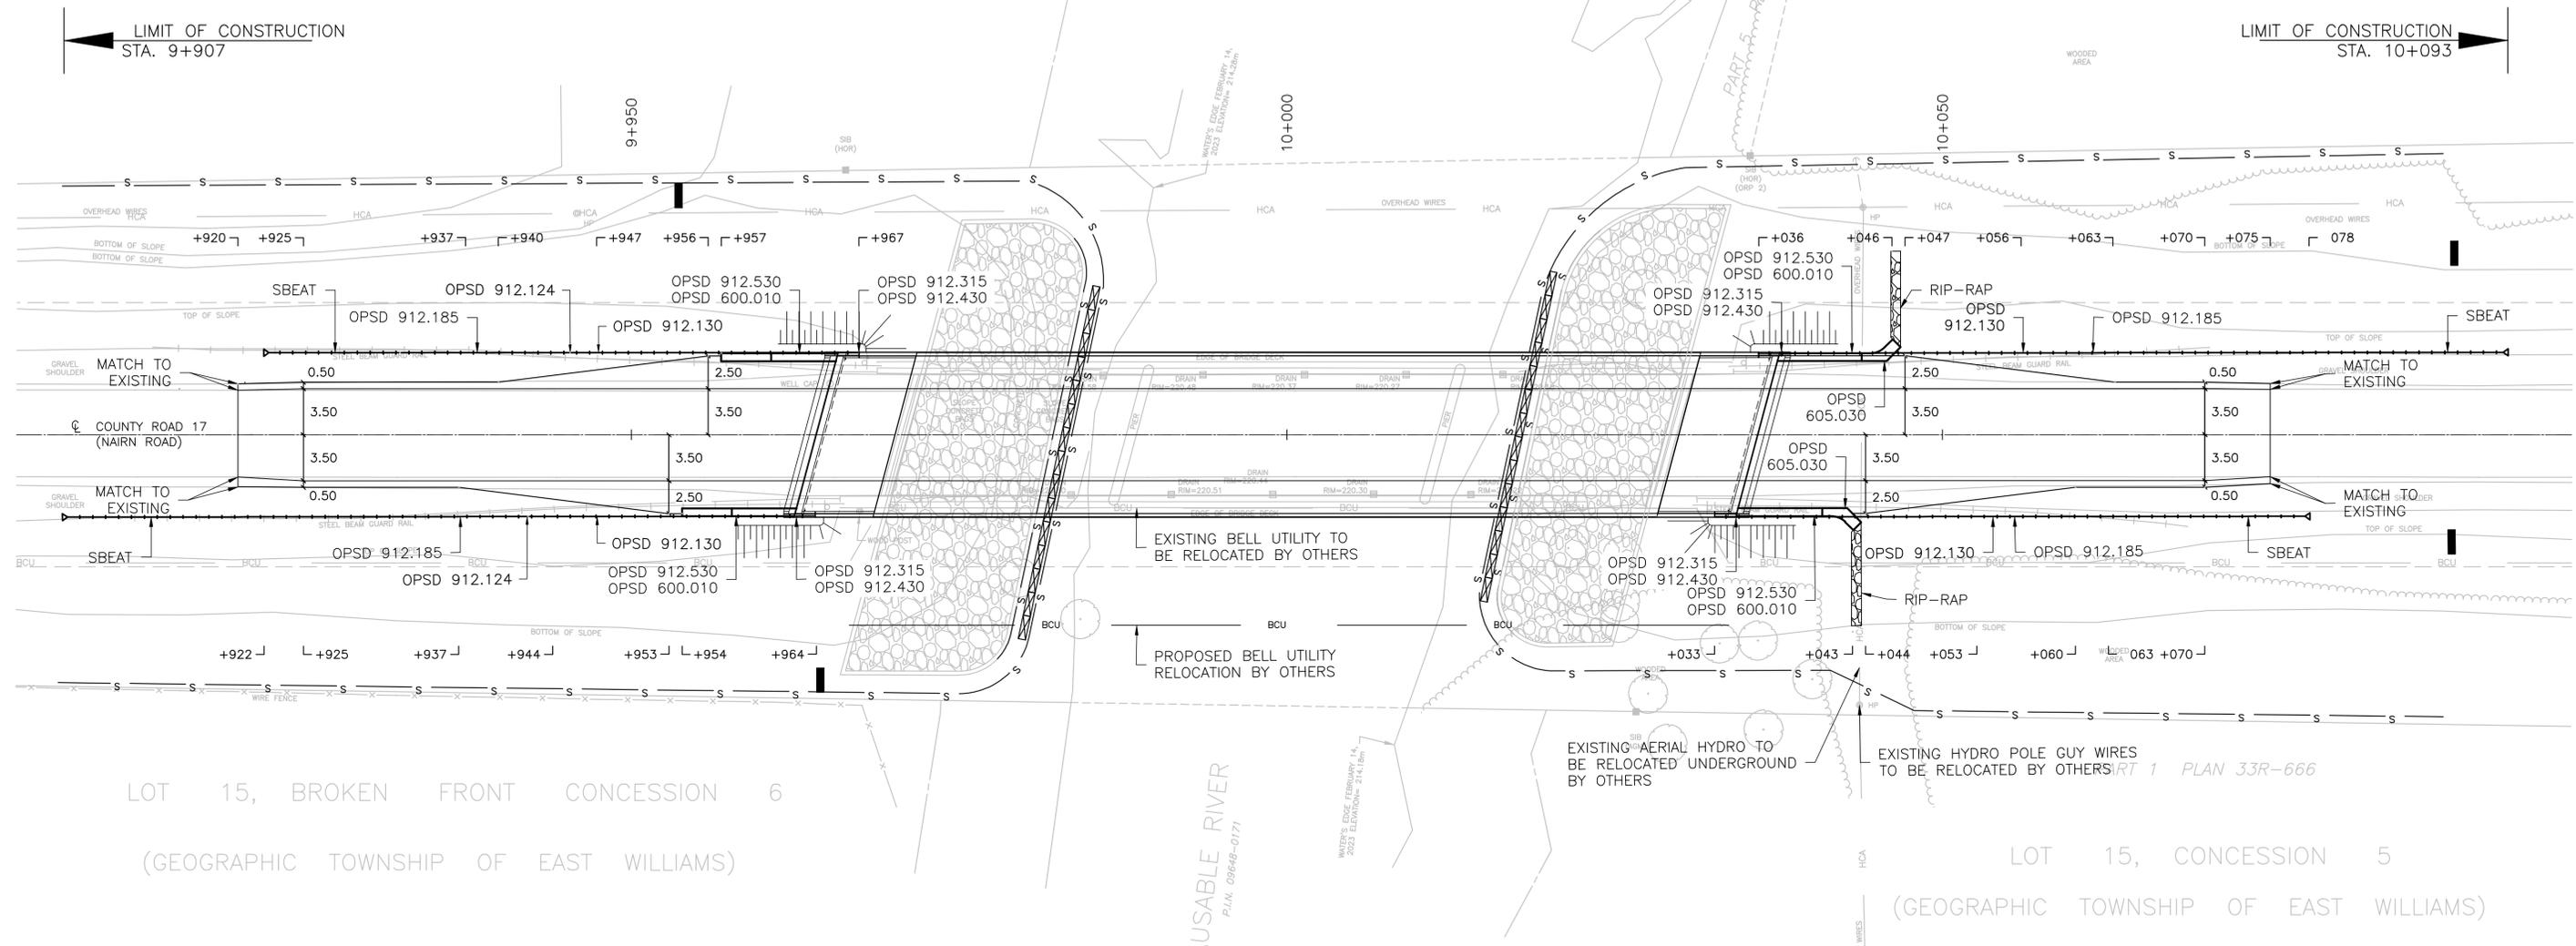

DILLON CONSULTING LIMITED, 130 DUFFERIN AVENUE, LONDON, ONTARIO, M6A 5R2, PHONE (519) 438-6192, FAX (519) 672-8209

FILENAME: C:\PW\WORKING DIRECTORIES\PROJECTS\2021\04\01\18670\MIDDLESEX_BORDER.DWG PLOTTED BY: STUDNICKA, VERONICA
 PLOT DATE: 2023-10-13 @ 9:53:58 PM PLOT SCALE: 1:25.4 PLOT STYLE: MTD_MONOCHROME_FULL_SIZE.CTB

Conditions of Use
 Verify elevations and/or dimensions on drawing prior to use. Report any discrepancies to Dillon Consulting Limited.
 Do not scale dimensions from drawing.
 Do not modify drawing, re-use it, or use it for purposes other than those intended at the time of its preparation without prior written permission from Dillon Consulting Limited.



DESIGN	JCR	REVIEWED BY	VJS
DRAWN	JCR	CHECKED BY	VJS
DATE	OCT. 18, 2023		
SCALE	1:25.4 HORIZONTAL		
No.	1	ISSUED FOR TENDER	OCT 2023
		ISSUED FOR	DATE BY

**NAIRN BRIDGE OVER AUSABLE RIVER
 PROJECT NO. M-K-23**

NEW CONSTRUCTION - PLAN

PROJECT NO.
21-2363

SHEET NO.
02