



METRIC
DIMENSIONS ARE IN METRES
AND/OR MILLIMETRES

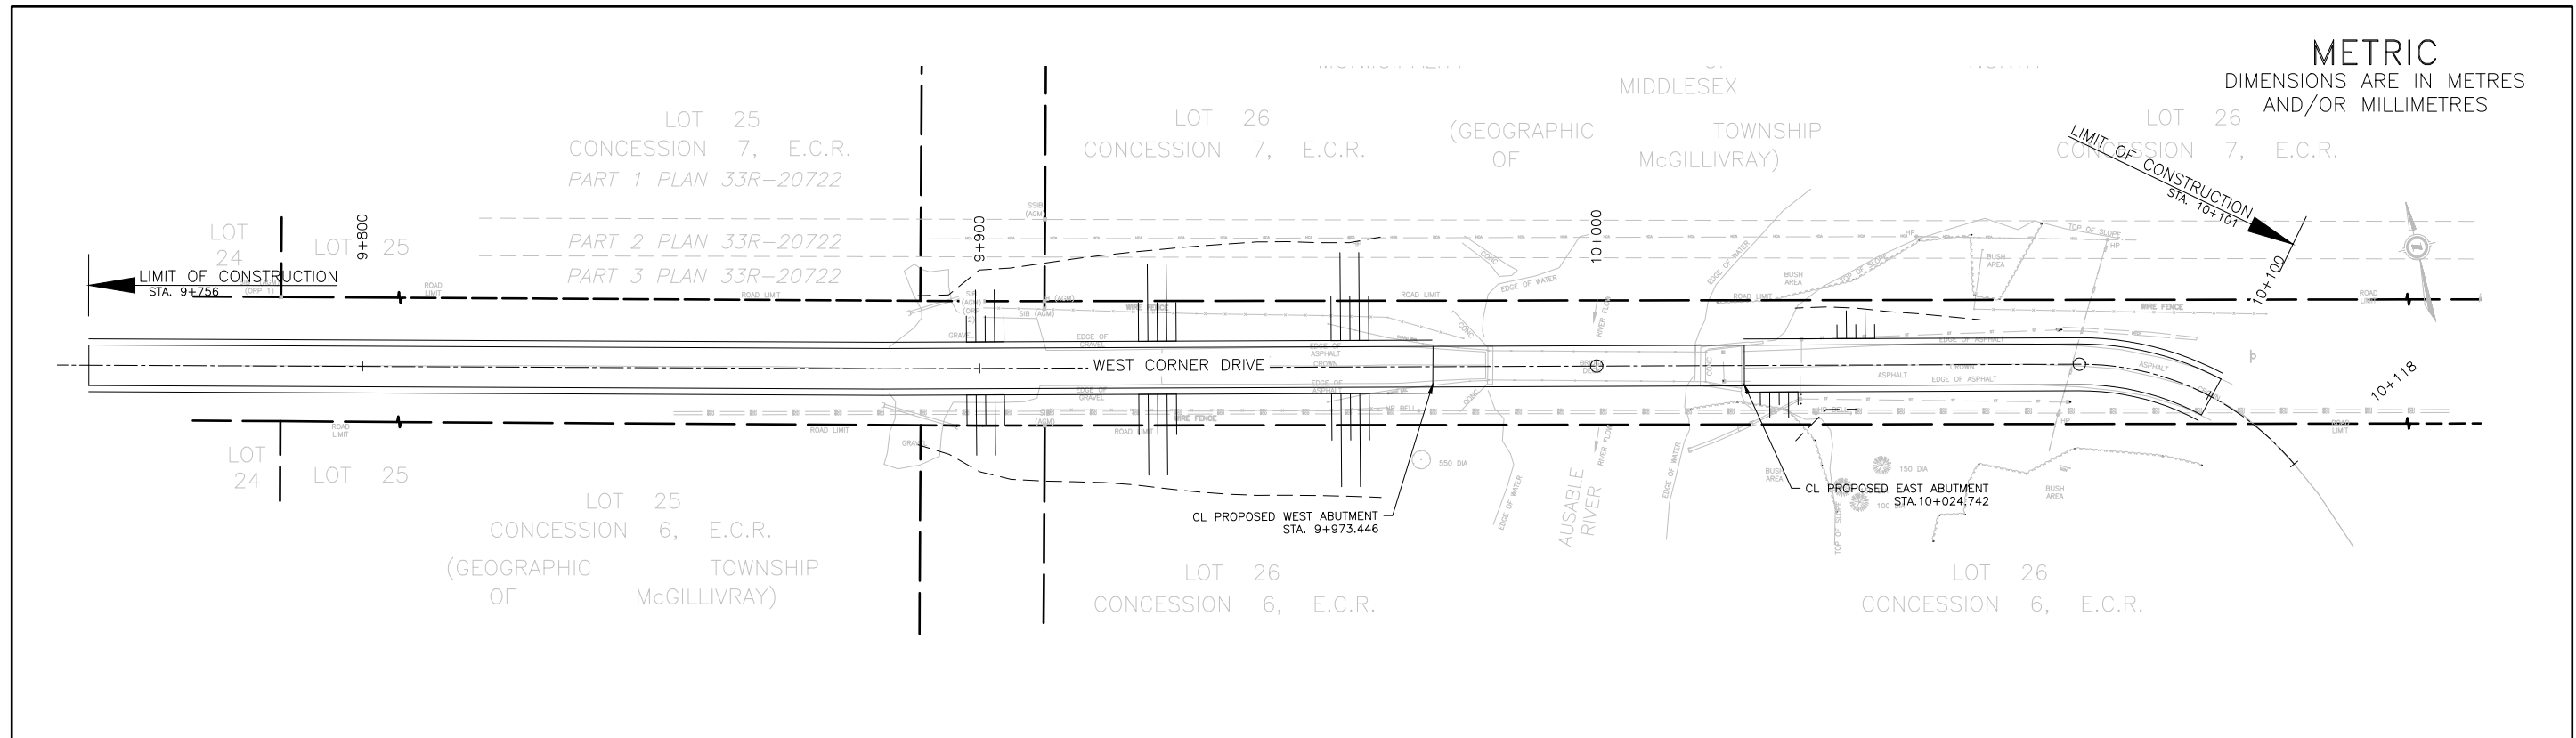


WEST CORNER DRIVE

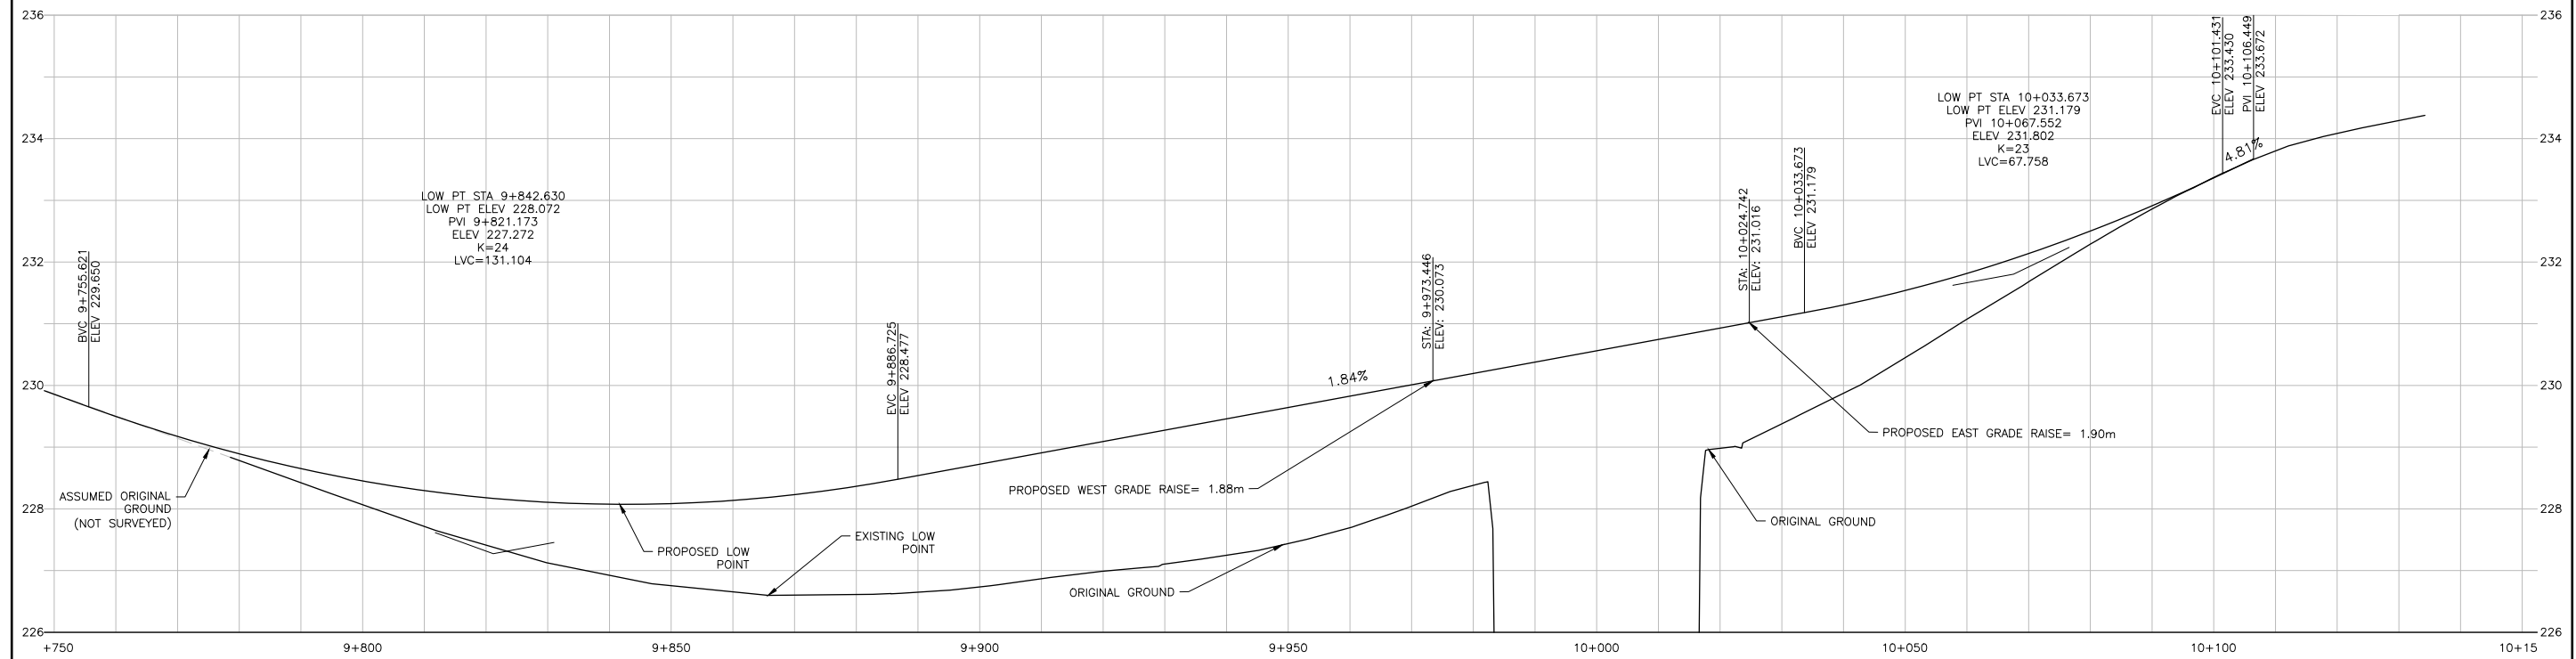


Conditions of Use Verify elevations and/or dimensions on drawing prior to use. Report any discrepancies to Dillon Consulting Limited. Do not scale dimensions from drawing. Do not modify drawing, re-use it, or use it for purposes other than those intended at the time of its preparation without prior written permission from Dillon Consulting Limited.			DESIGN	REVIEWED BY	BLACKS BRIDGE	PROJECT NO.
			TLM			203135
			CHECKED BY		ALTERNATIVE 1	SHEET NO.
						1
			DATE			
			SCALE			
			ISSUED FOR	DATE		

METRIC
DIMENSIONS ARE IN METRES
AND/OR MILLIMETRES

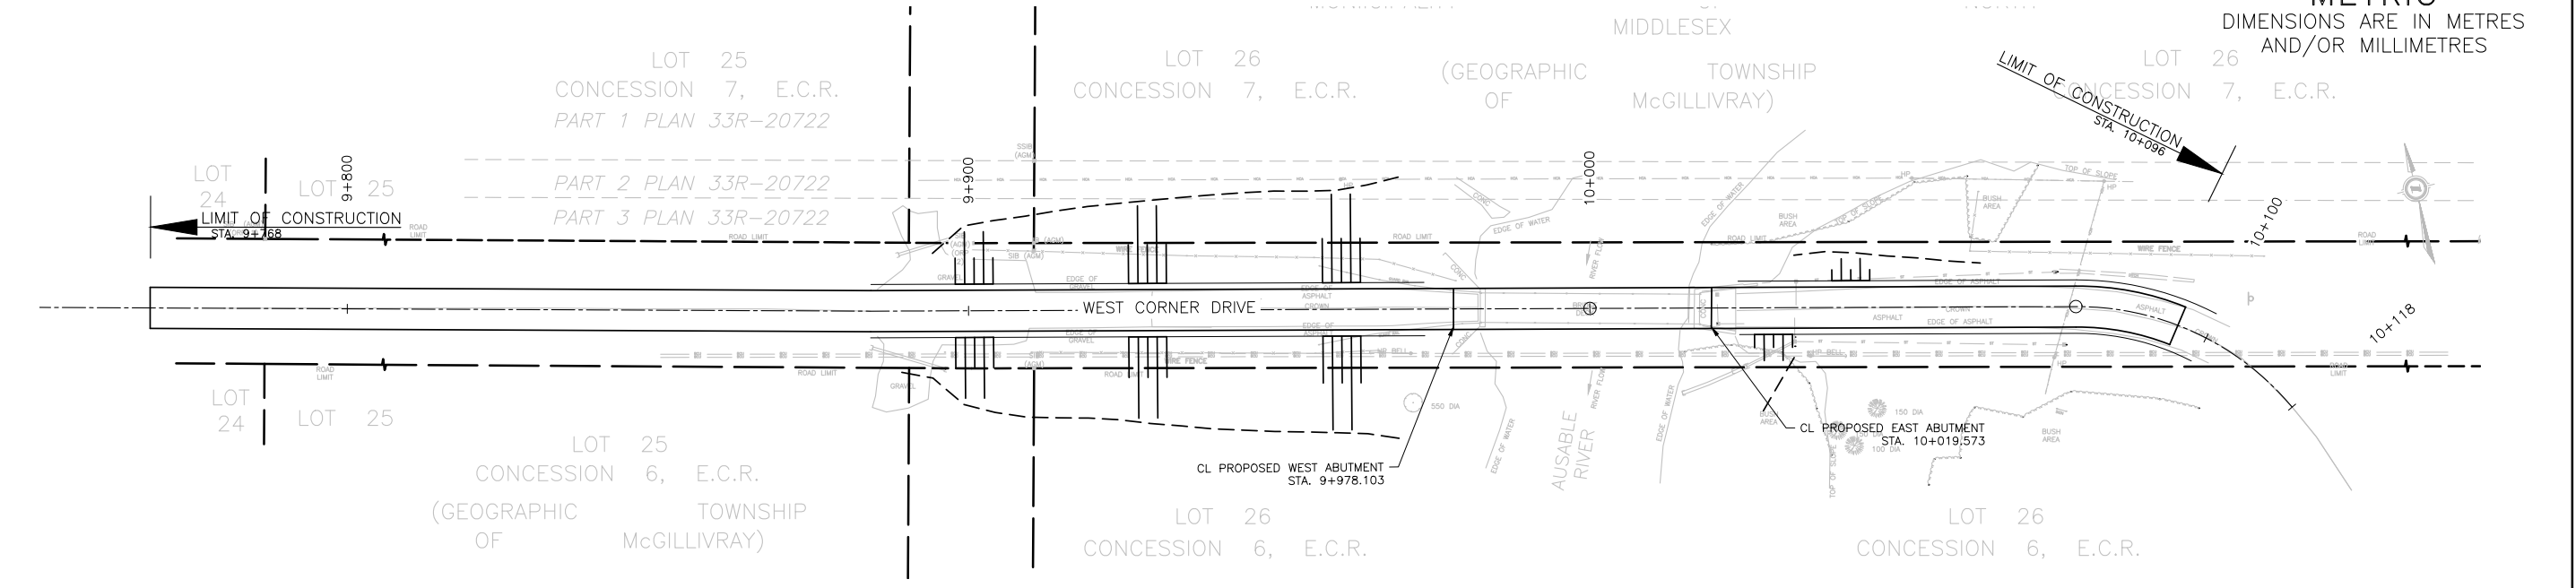

WEST CORNER DRIVE

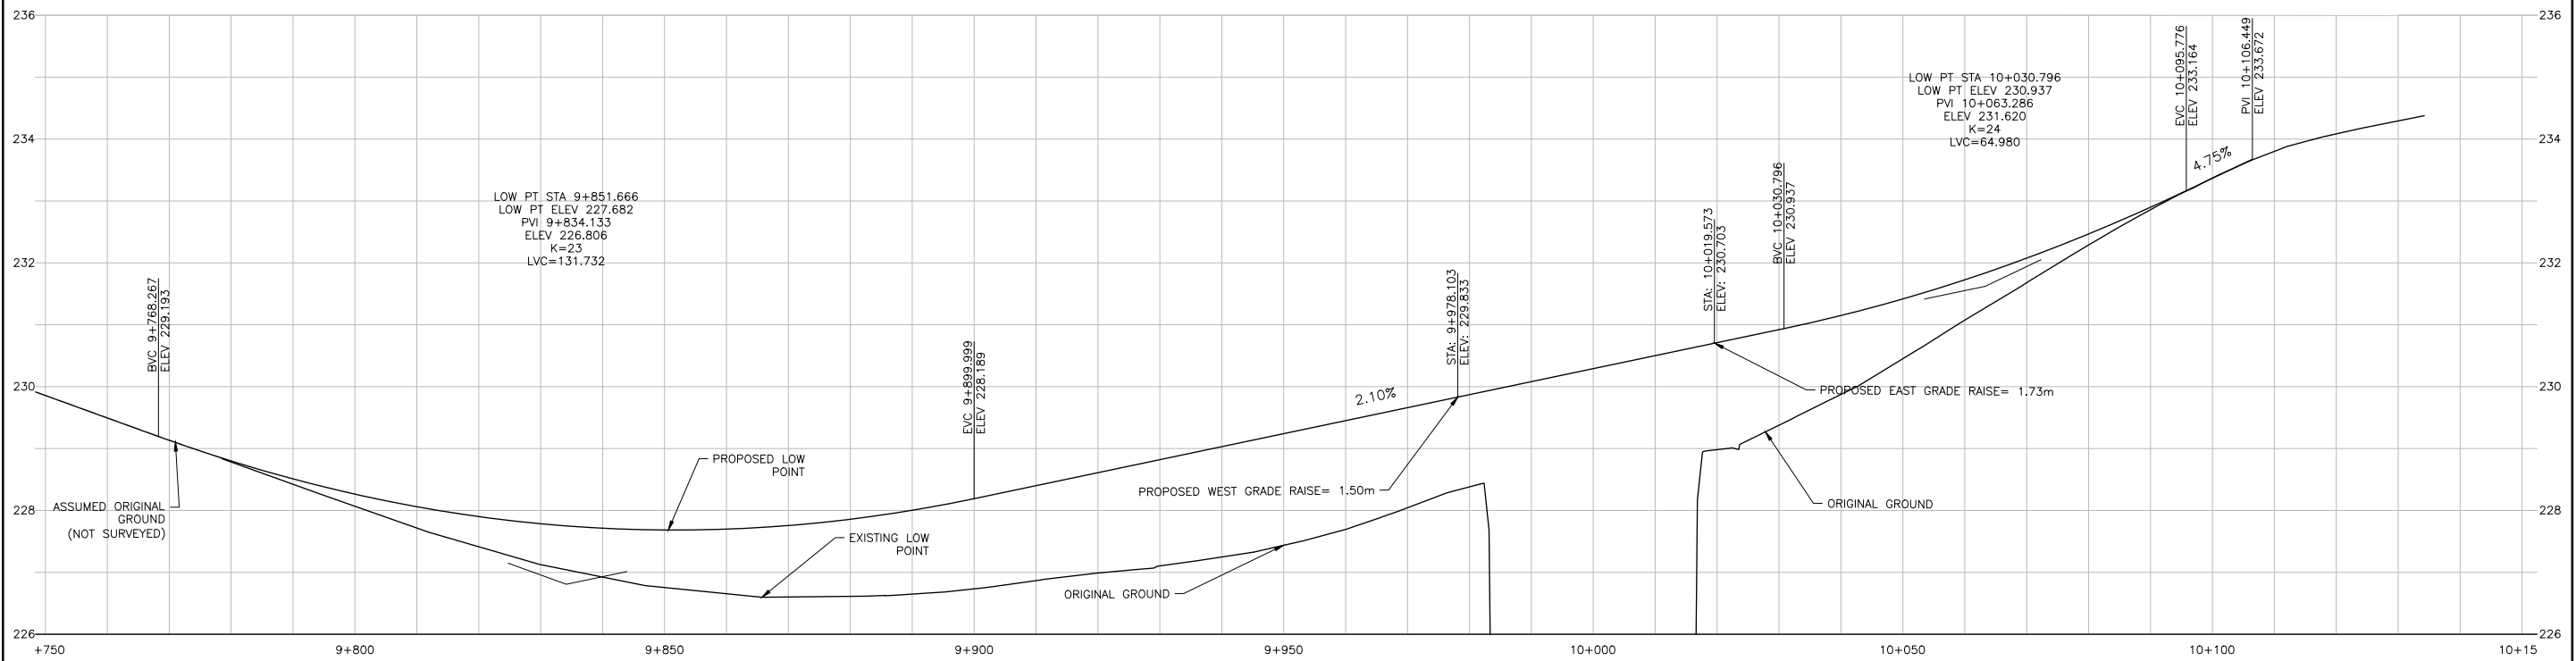

Conditions of Use
Verify elevations and/or dimensions on drawing prior to use. Report any discrepancies to Dillon Consulting Limited.
Do not scale dimensions from drawing.
Do not modify drawing, re-use it, or use it for purposes other than those intended at the time of its preparation without prior written permission from Dillon Consulting Limited.




DESIGN	TLM	REVIEWED BY	
DRAWN	TLM	CHECKED BY	
DATE			
SCALE			
ISSUED FOR		DATE	BY


BLACKS BRIDGE
ALTERNATIVE 2

PROJECT NO.
203135
SHEET NO.
2

METRIC
DIMENSIONS ARE IN METRES
AND/OR MILLIMETRES

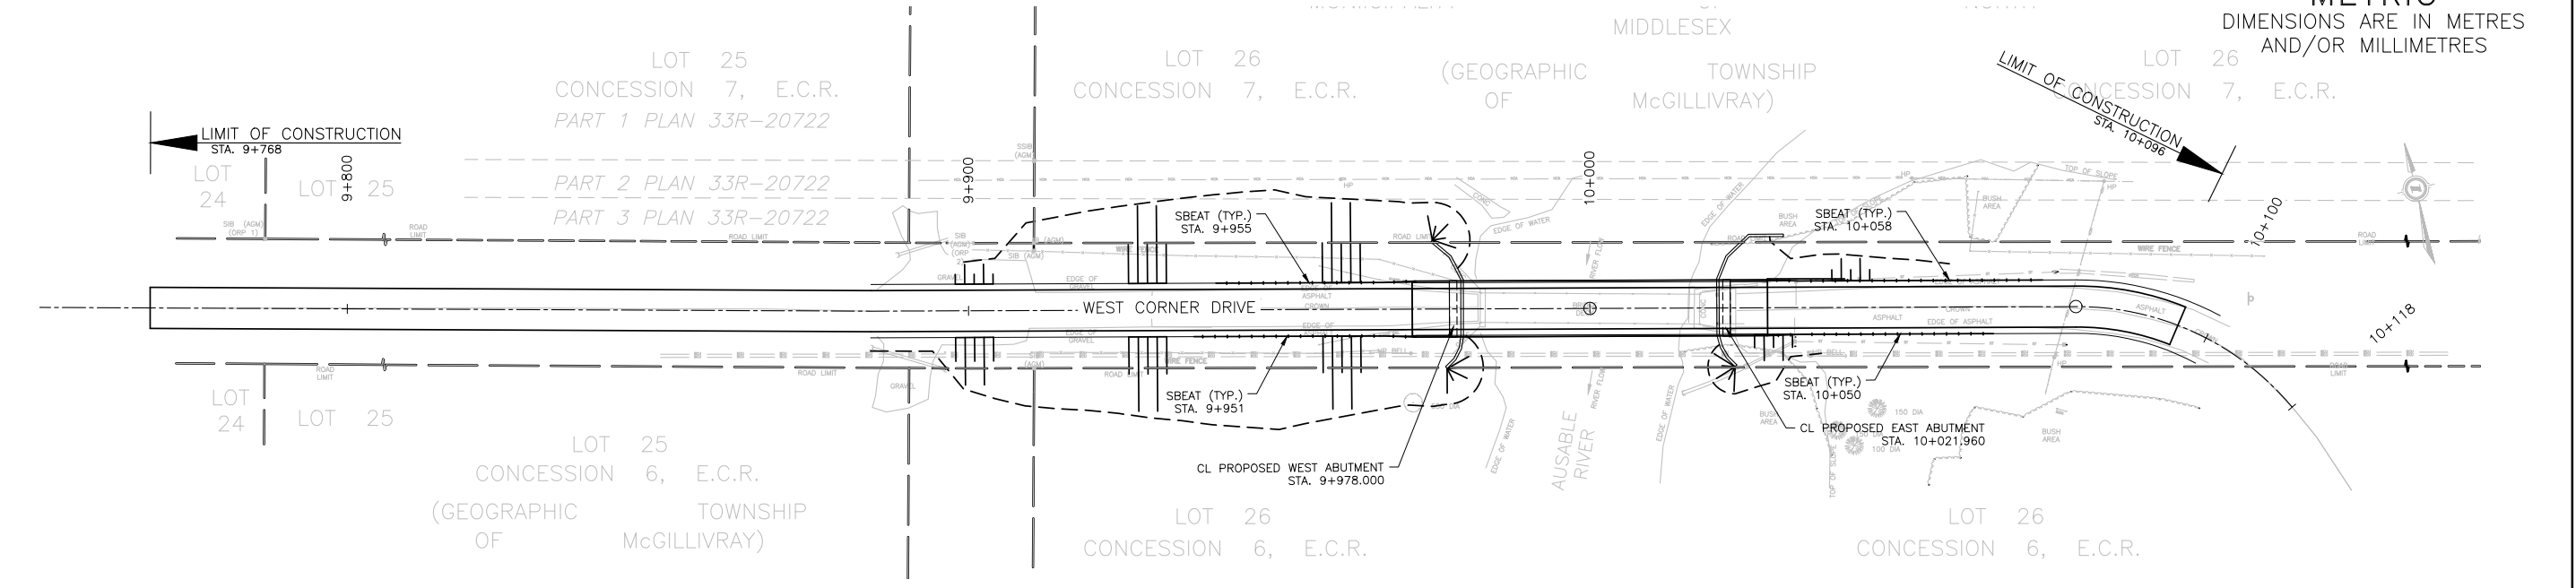

WEST CORNER DRIVE

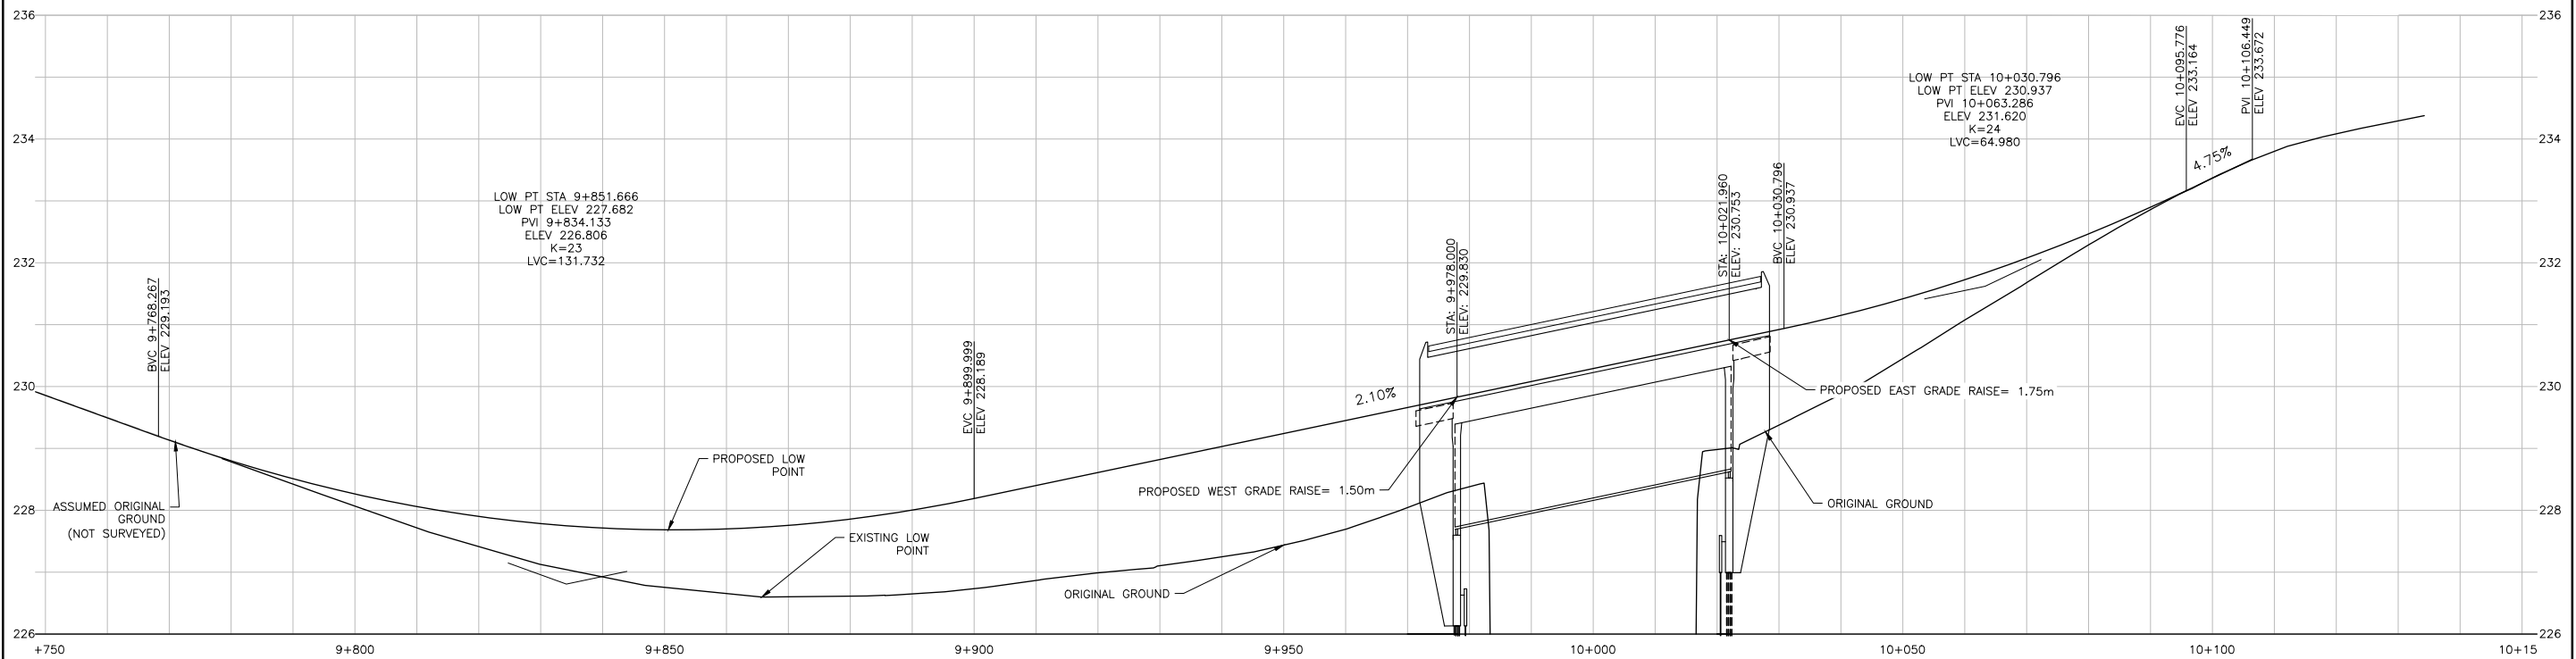

Conditions of Use
Verify elevations and/or dimensions on drawing prior to use. Report any discrepancies to Dillon Consulting Limited.
Do not scale dimensions from drawing.
Do not modify drawing, re-use it, or use it for purposes other than those intended at the time of its preparation without prior written permission from Dillon Consulting Limited.




DESIGN	TLM	REVIEWED BY	
DRAWN	TLM	CHECKED BY	
DATE			
SCALE			
ISSUED FOR		DATE	BY


BLACKS BRIDGE
ALTERNATIVE 2A

PROJECT NO.
203135
SHEET NO.
3

METRIC
DIMENSIONS ARE IN METRES
AND/OR MILLIMETRES

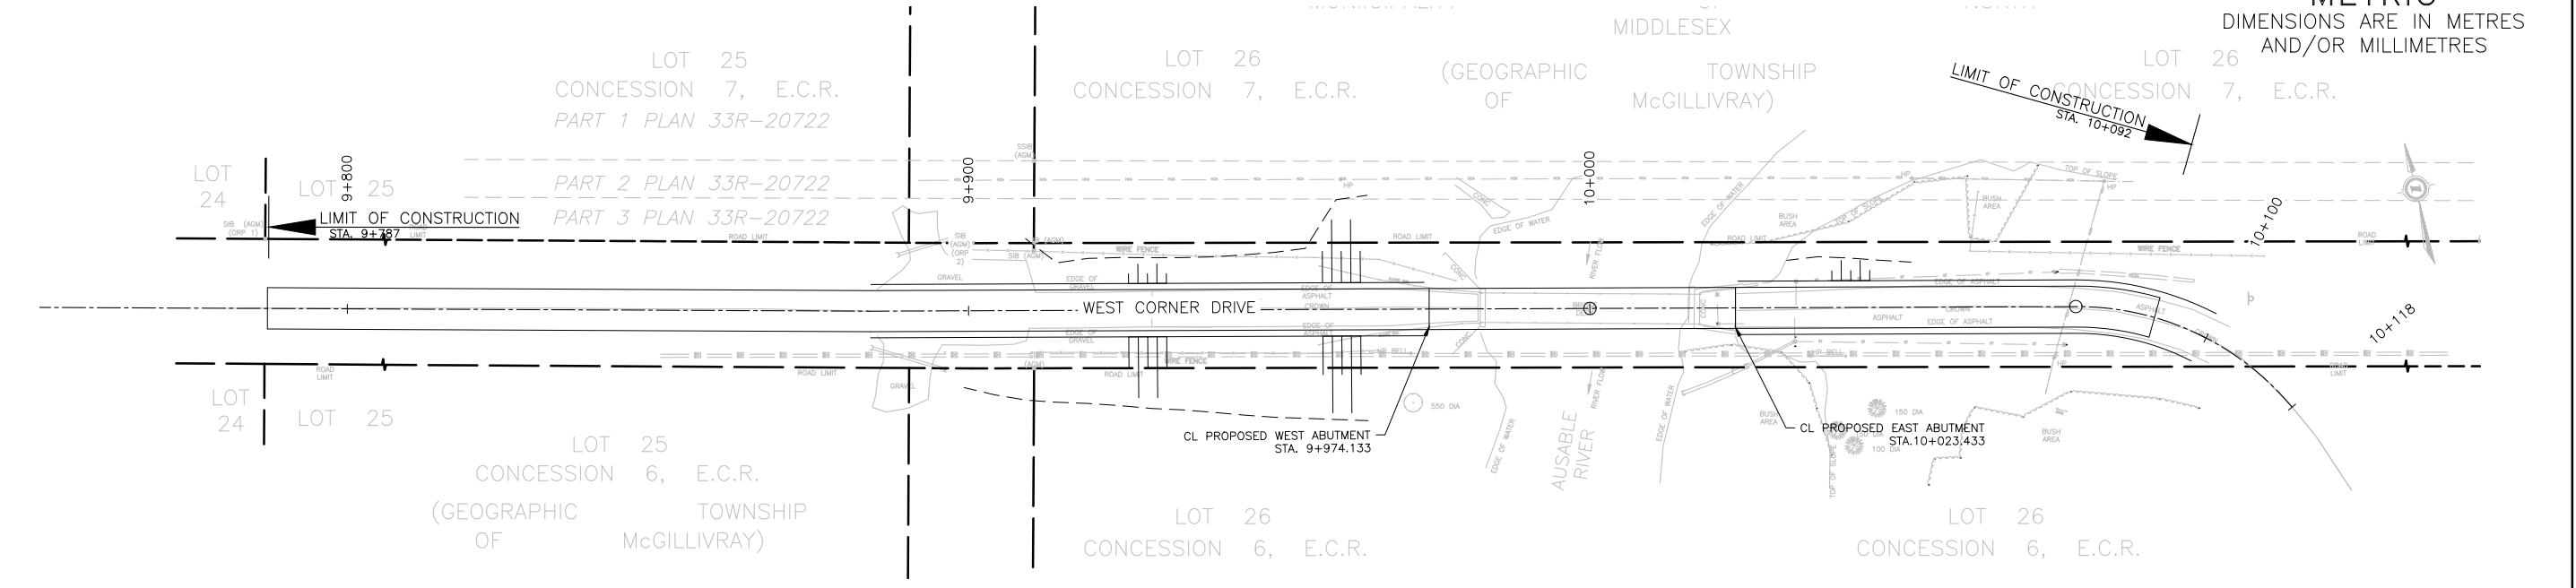

WEST CORNER DRIVE

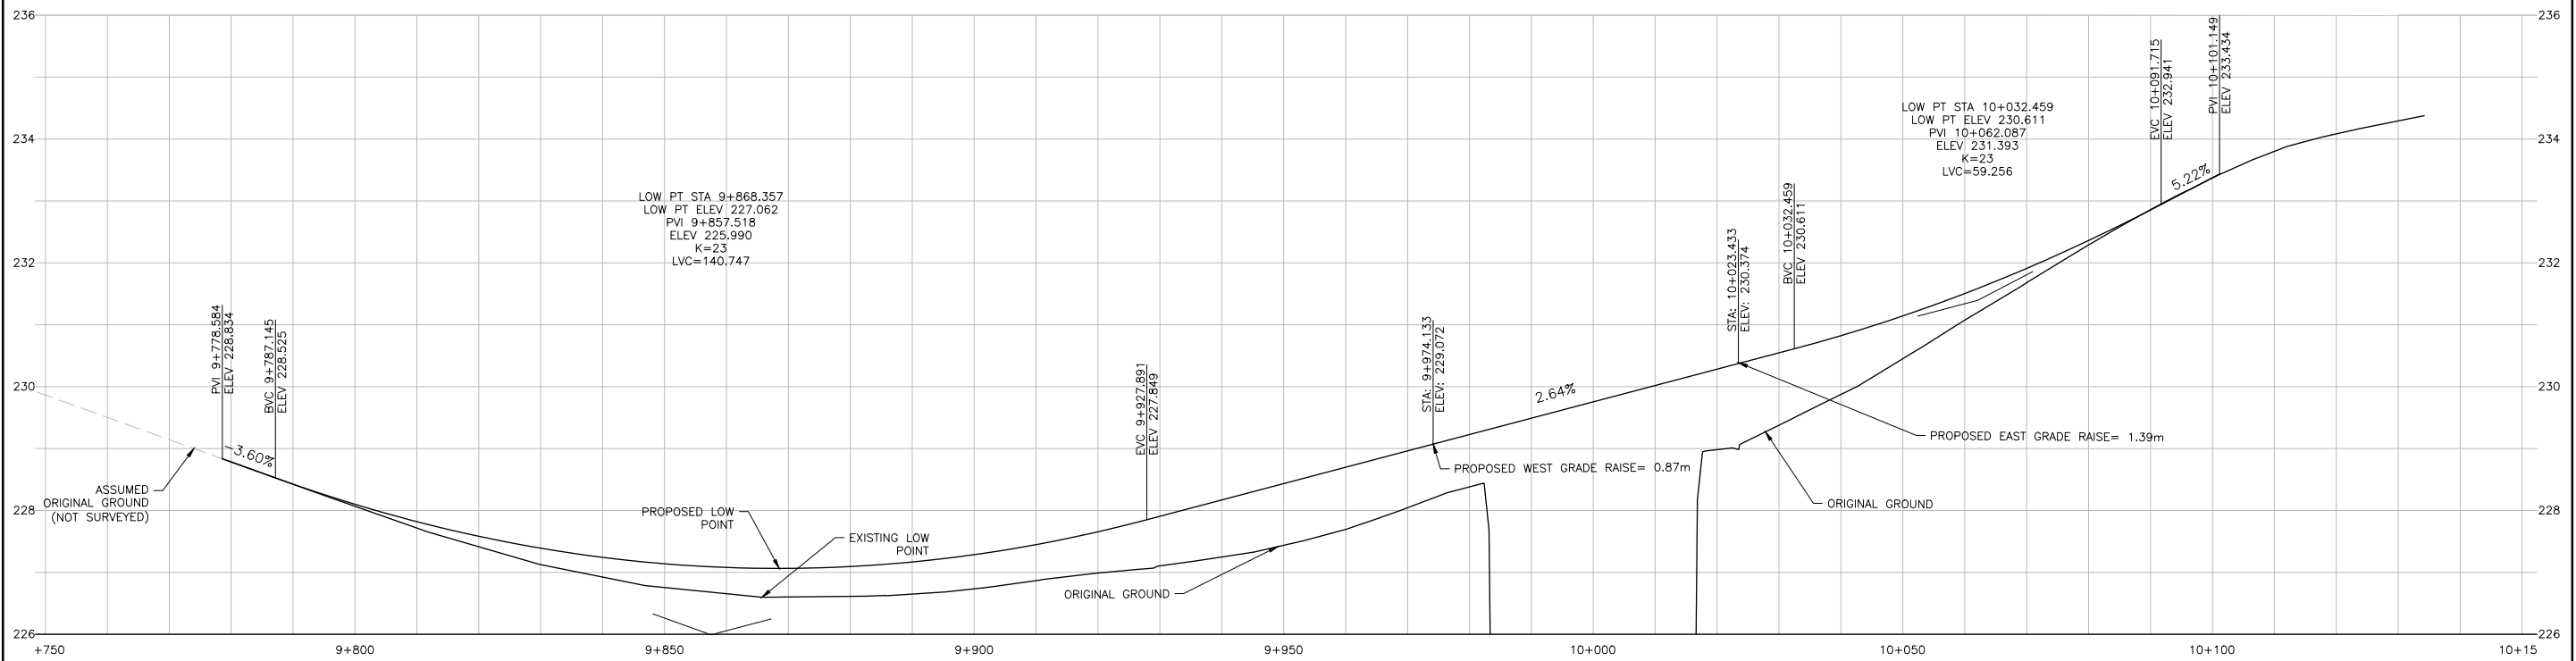

Conditions of Use
Verify elevations and/or dimensions on drawing prior to use. Report any discrepancies to Dillon Consulting Limited.
Do not scale dimensions from drawing.
Do not modify drawing, re-use it, or use it for purposes other than those intended at the time of its preparation without prior written permission from Dillon Consulting Limited.




DESIGN	TLM	REVIEWED BY	
DRAWN	TLM	CHECKED BY	
DATE			
SCALE			
ISSUED FOR		DATE	BY

BLACKS BRIDGE
ALTERNATIVE 3

PROJECT NO.
203135
SHEET NO.
4

METRIC
DIMENSIONS ARE IN METRES
AND/OR MILLIMETRES

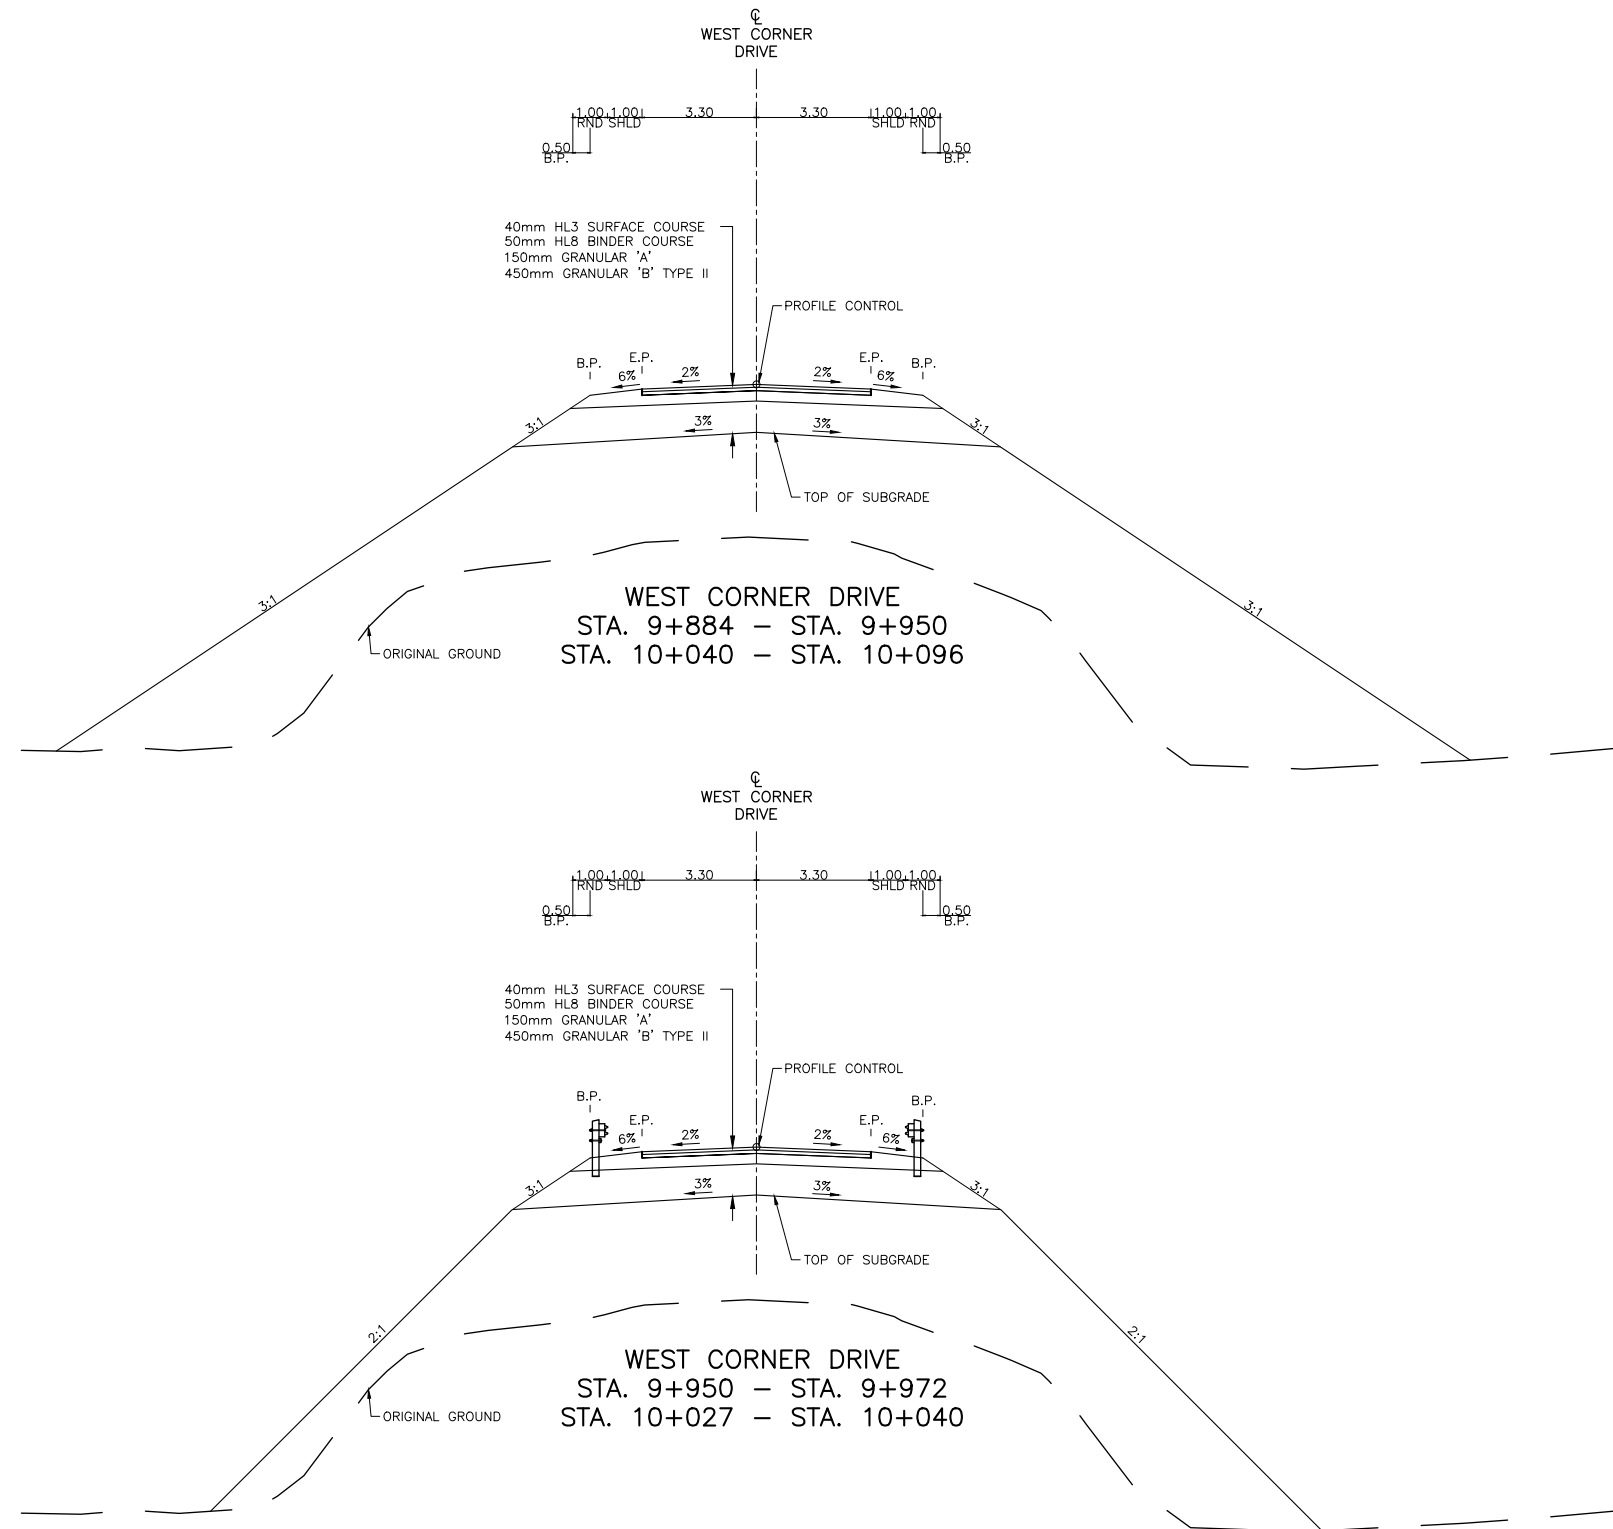

Conditions of Use

Verify elevations and/or dimensions on drawing prior to use.
Report any discrepancies to Dillon Consulting Limited.
Do not scale dimensions from drawing.
Do not modify drawing, re-use it, or use it for purposes other than those intended at the time of its preparation without prior written permission from Dillon Consulting Limited.



DESIGN	TLM	REVIEWED BY	
DRAWN	TLM	CHECKED BY	
DATE			
SCALE			
ISSUED FOR		DATE	BY

BLACKS BRIDGE

PROJECT NO.
203135

TYPICAL SECTION

SHEET NO.

5